


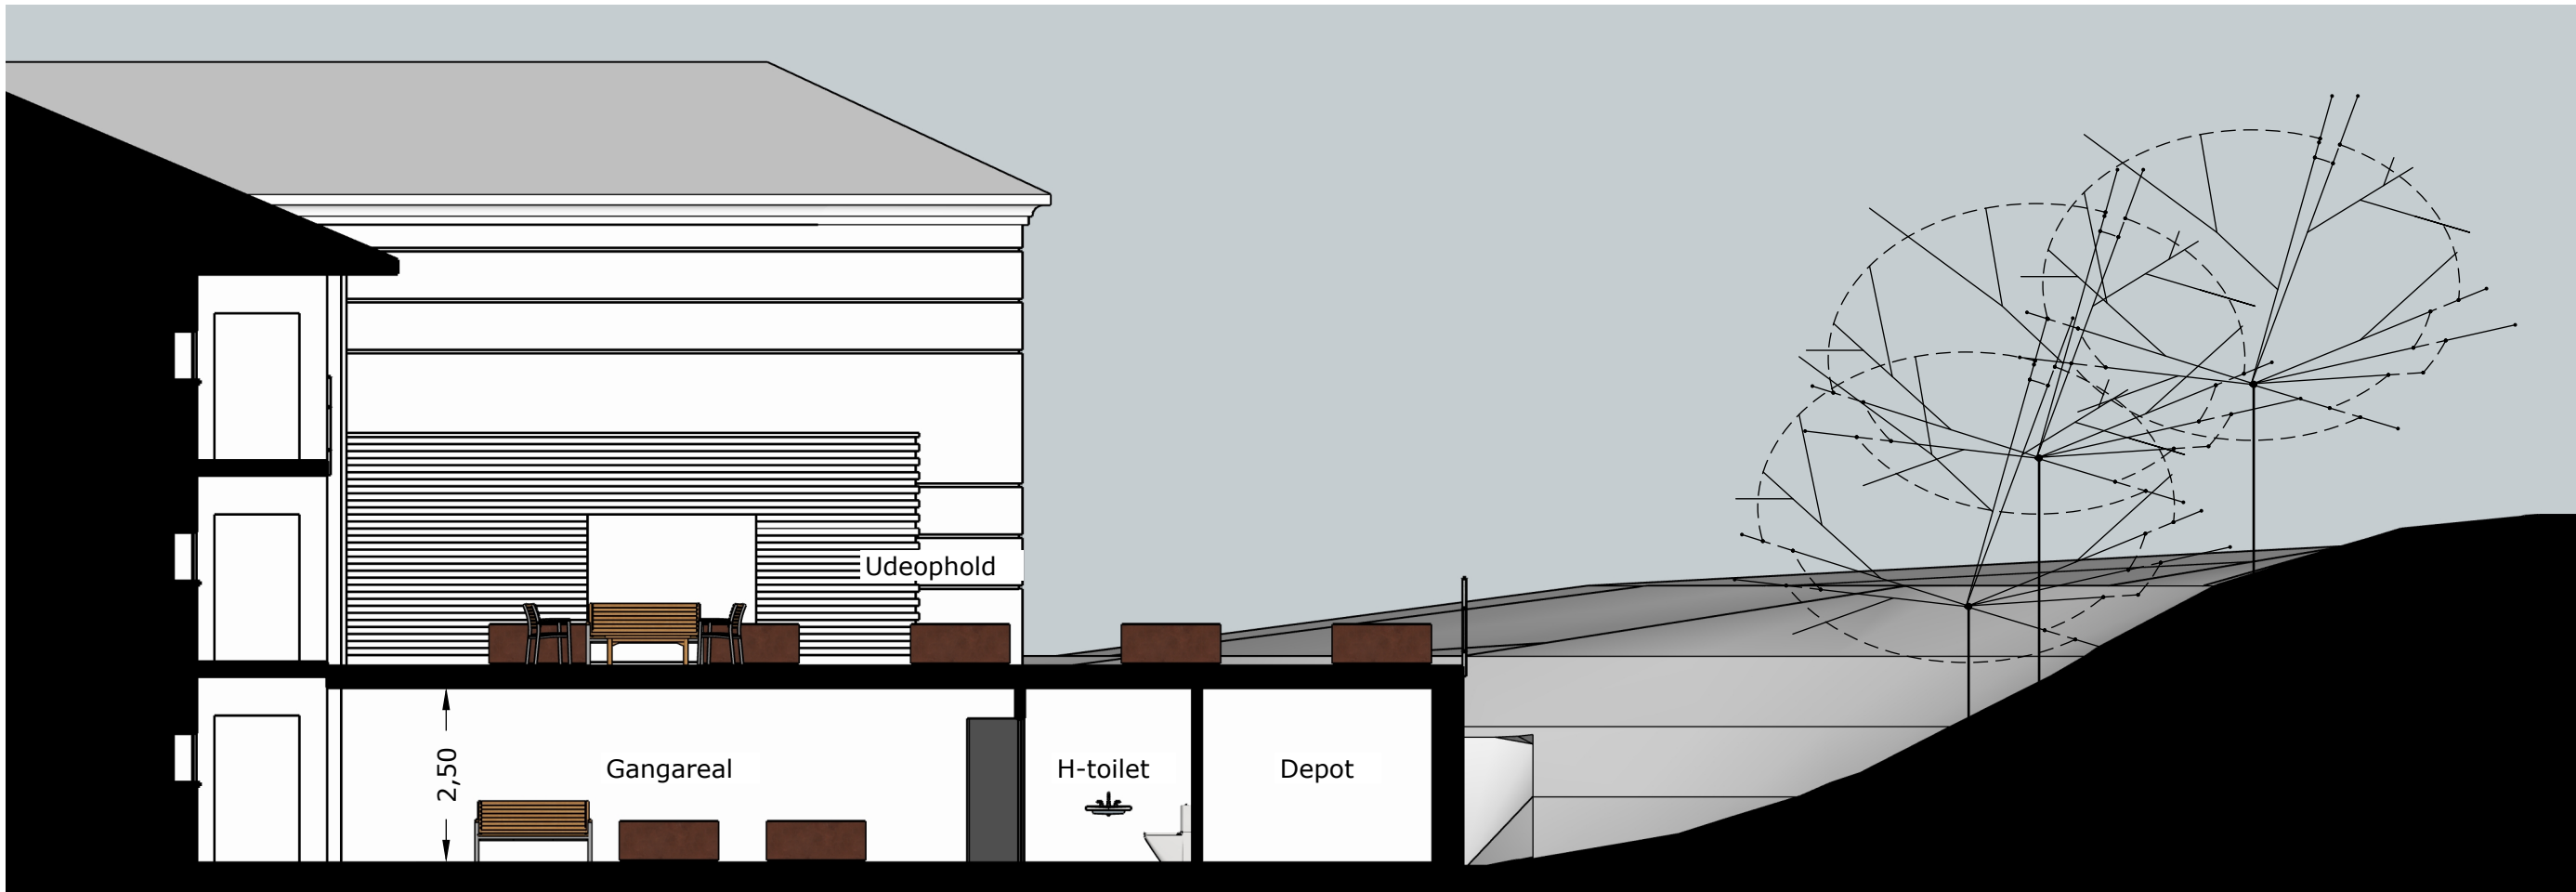

Snit C-C 1:100



Snit D-D 1:100