



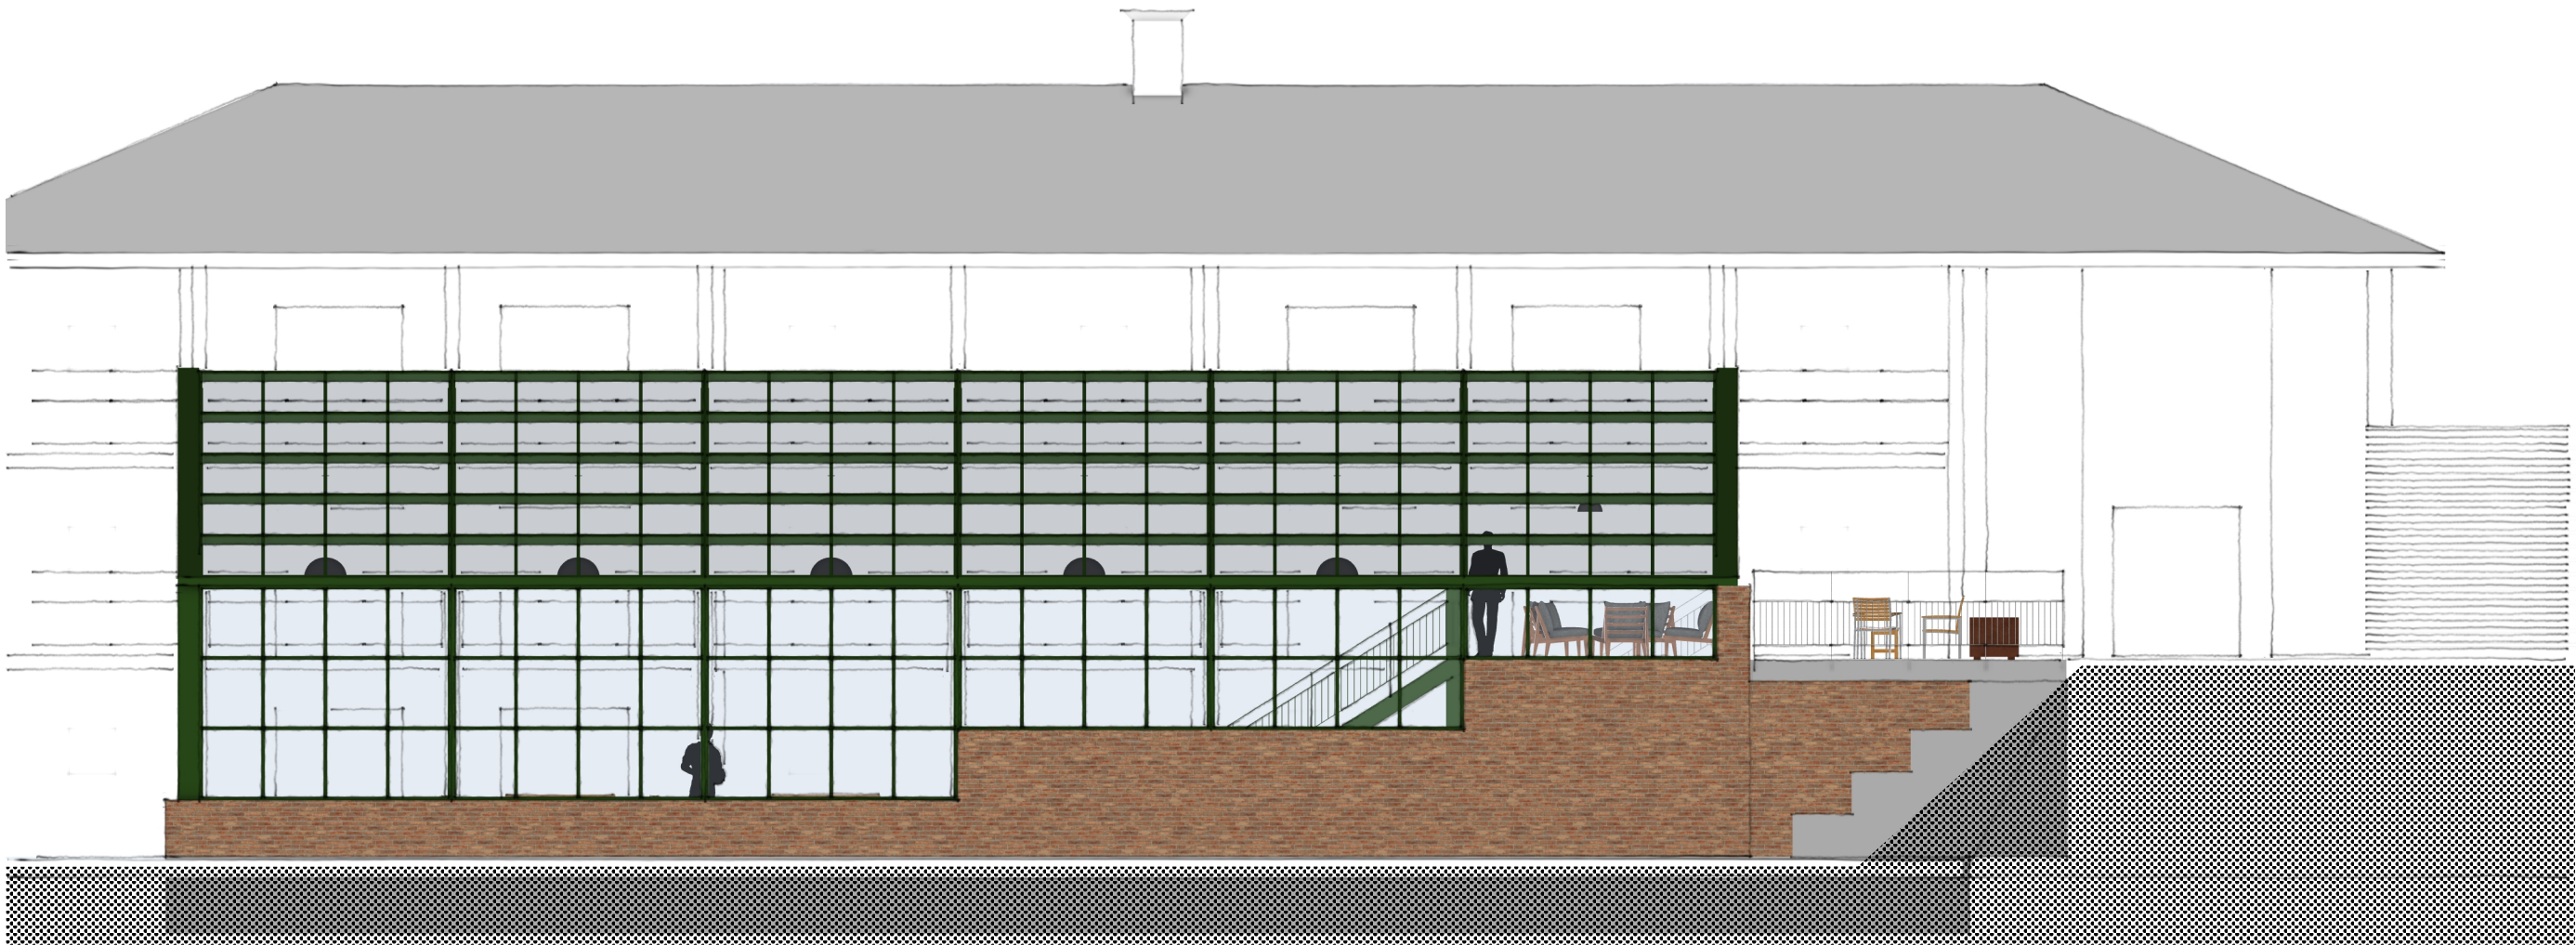

Facade mod Syd 1:100

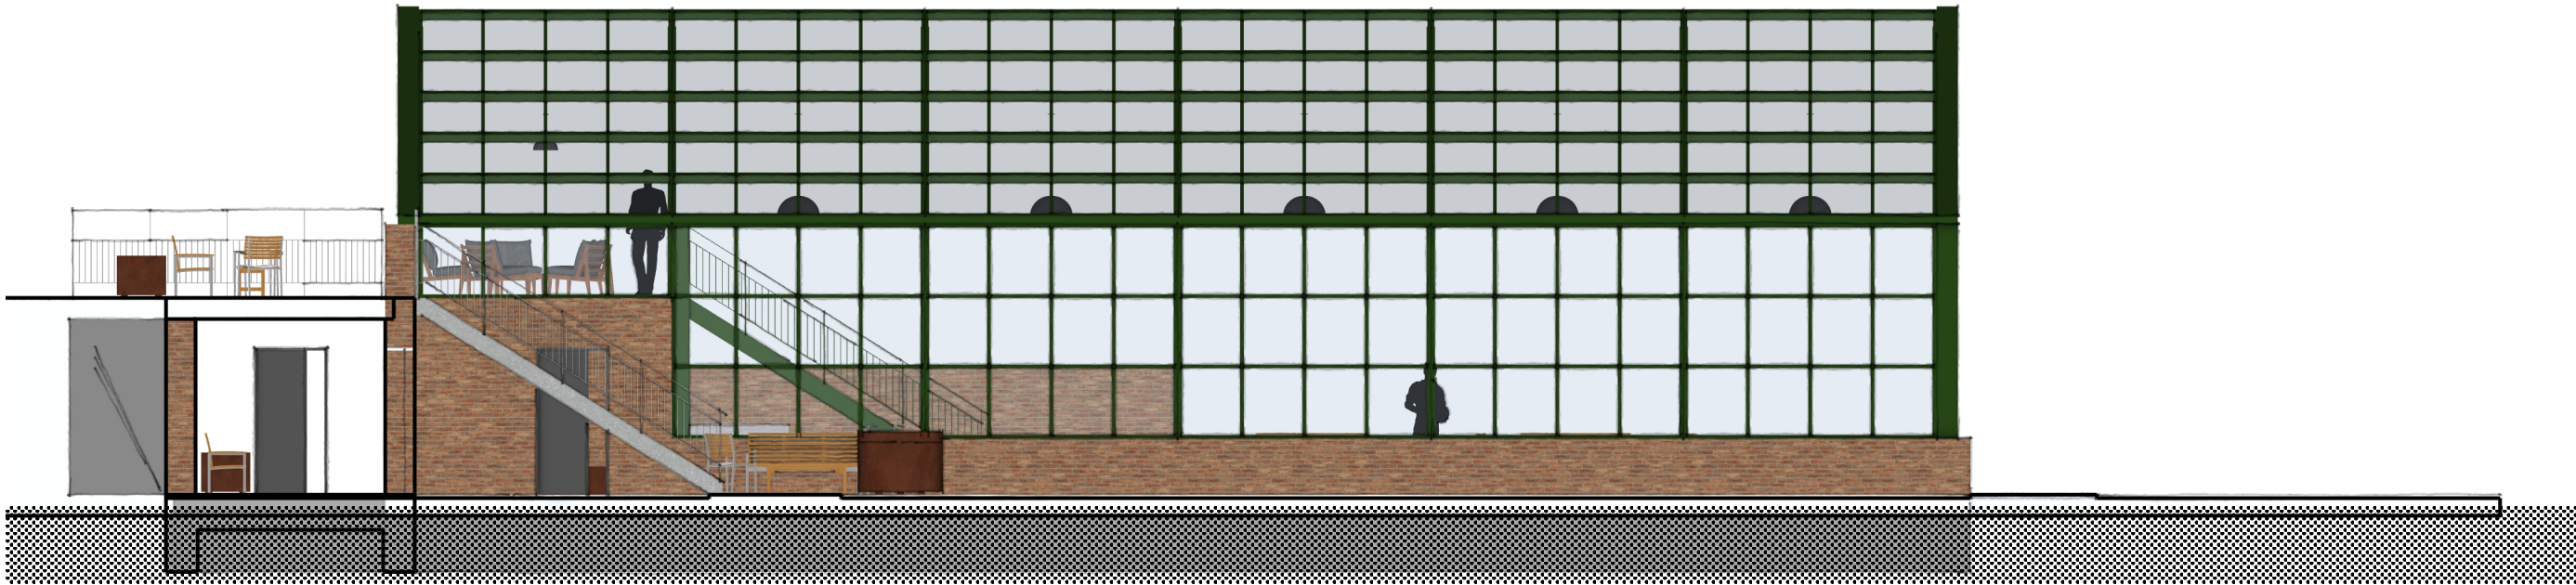

Facade mod Nord 1:100

Ollerup Plejecenters støtteforening

D(99)1.6

REV.

TEGN. NR.

SAG NR.: 25000

MAL: 1:100

Orangeri ved Ollerup Plejecenter

Facader mod Syd og Nord

DATO: 20.07.2026

REVISION: 1

DOLMER
Arkitekter ApS

Fåborgvej 85
DK 5762 V. Skerninge
Tlf. +45 8820 5482
mail@dolmer.as

Jørgen Dolmer
Mobil +45 4213 1882
jd@dolmer.as

CVR-nr. 32450091

Danske Bank
Reg.nr. 3224
Kontonr. 0010544564