


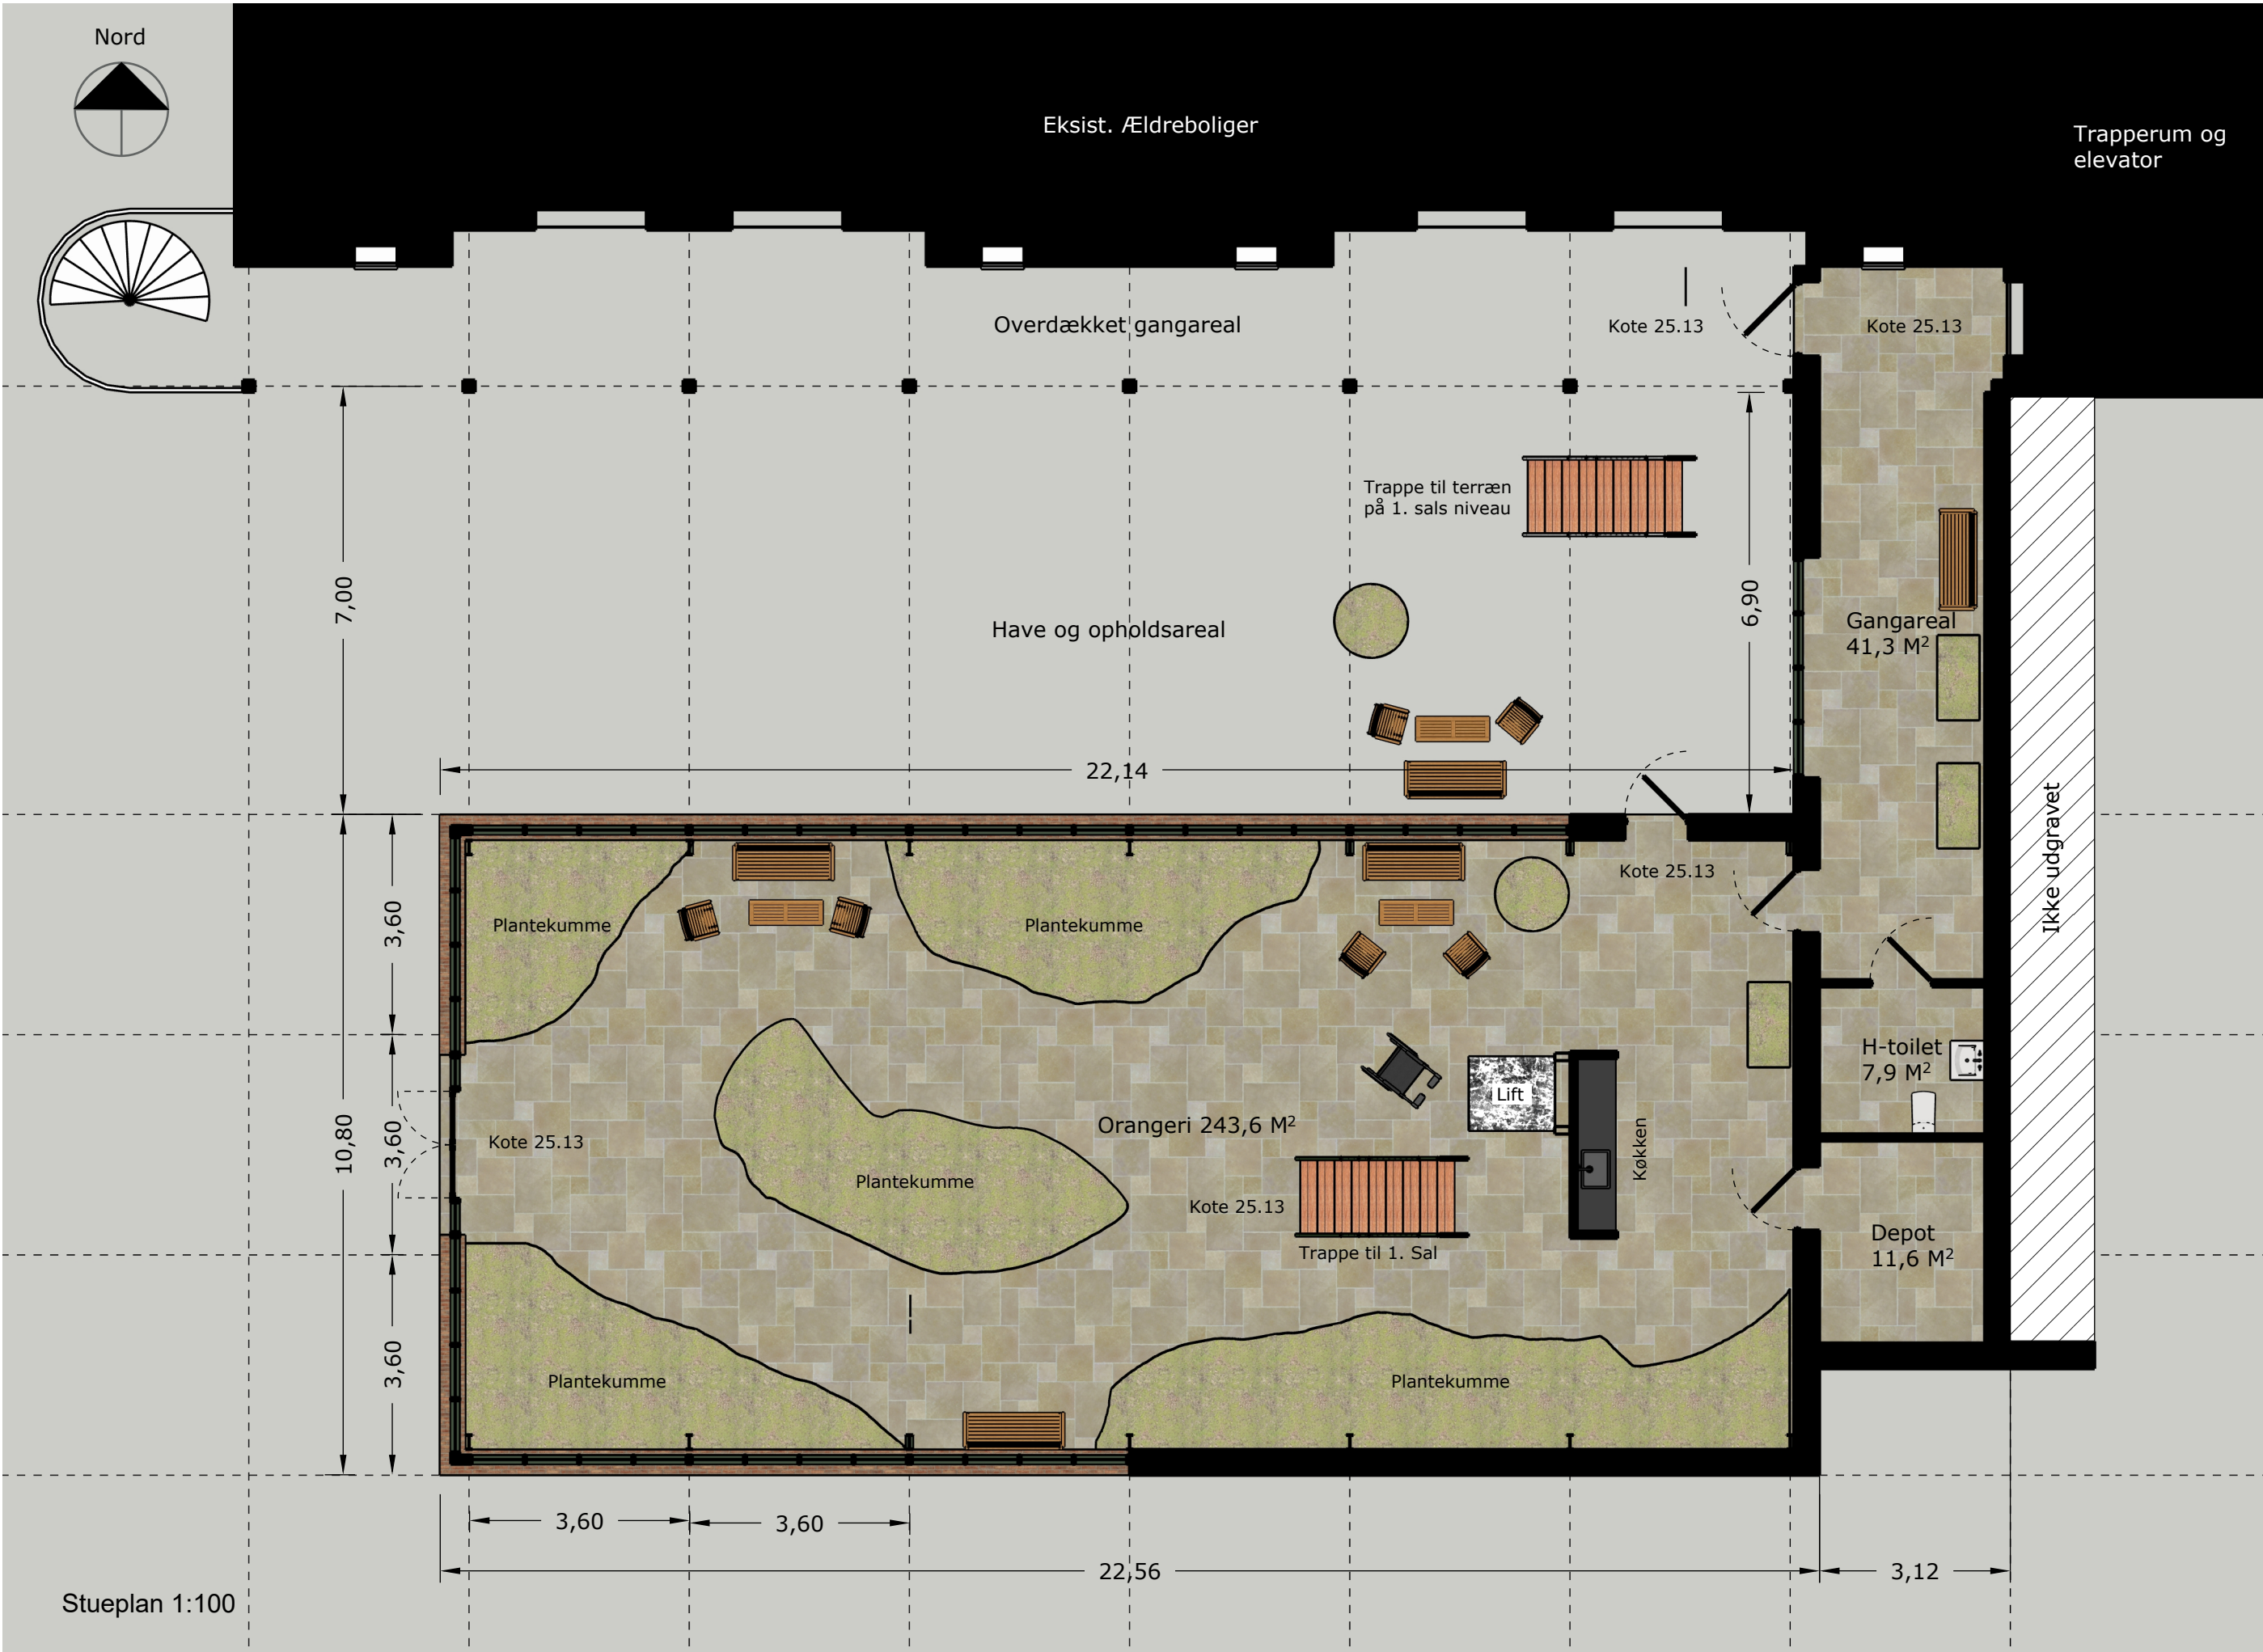

Stueplan 1:100